


BUILDING CROSS SECTION
 NOT TO SCALE

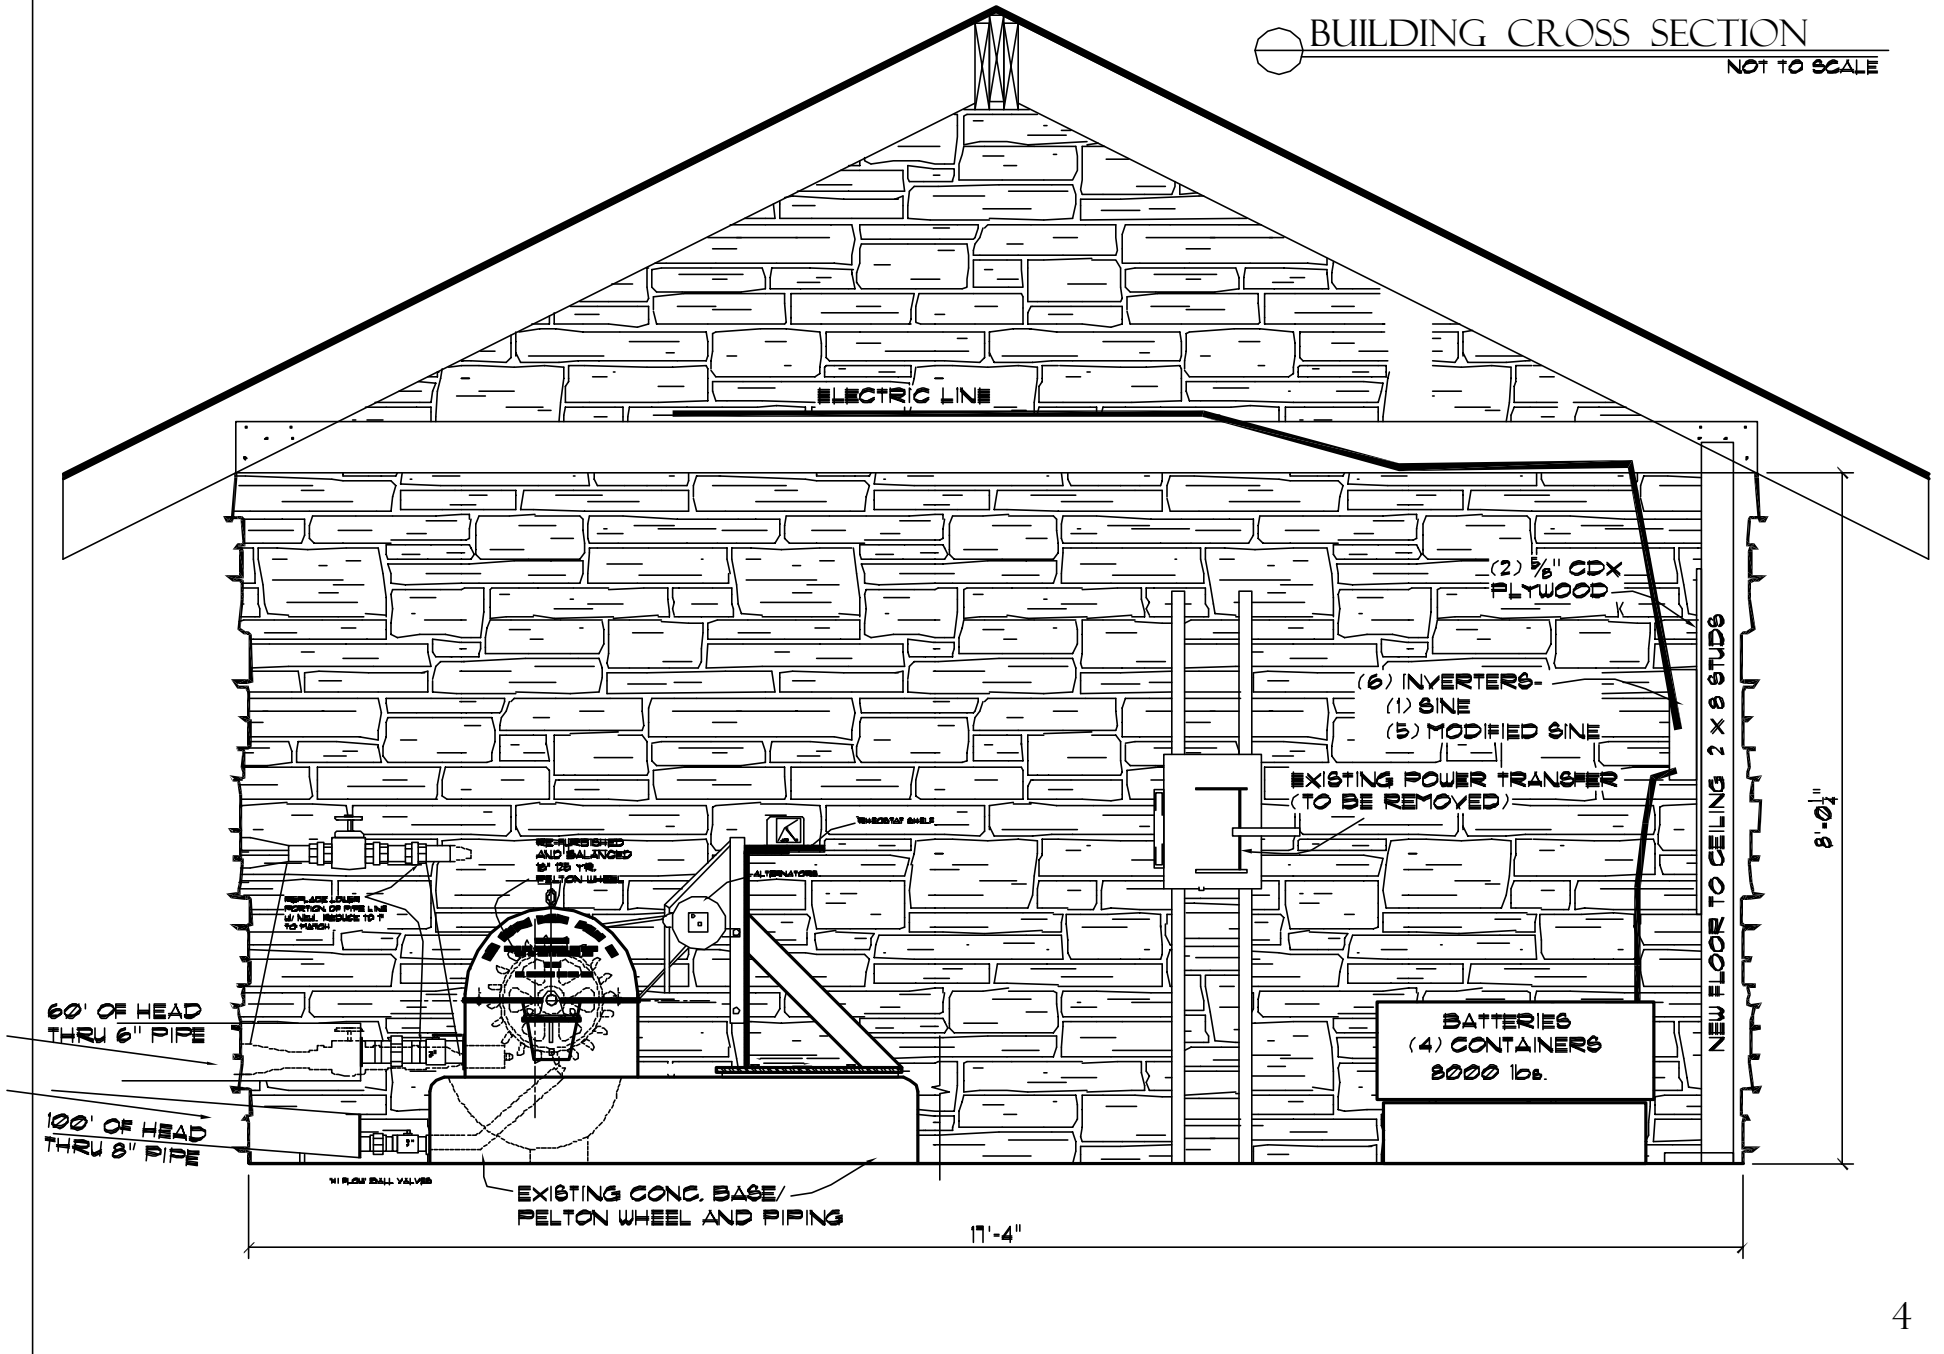

60' OF HEAD
THRU 6" PIPE

100' OF HEAD
THRU 8" PIPE

REPLACE LEAKY
PORTION OF PIPE LINE
TO MAKE INCREASE TO 7'
TO MATCH

RE-INSURED
AND BALANCED
BY 25 YRS
PELTON WHEEL

ALTERNATORS

WOODEN SHIELD

1" FLOW BALL VALVE

EXISTING CONC. BASE/
PELTON WHEEL AND PIPING

17'-4"

(6) INVERTERS-
(1) SINE
(5) MODIFIED SINE

EXISTING POWER TRANSFER
(TO BE REMOVED)

(2) 5/8" CDX
PLYWOOD

BATTERIES
(4) CONTAINERS
8000 lbs.

NEW FLOOR TO CEILING 2 X 8 STUDS

8'-0 1/2"