


BUILDING CROSS SECTION
NOT TO SCALE

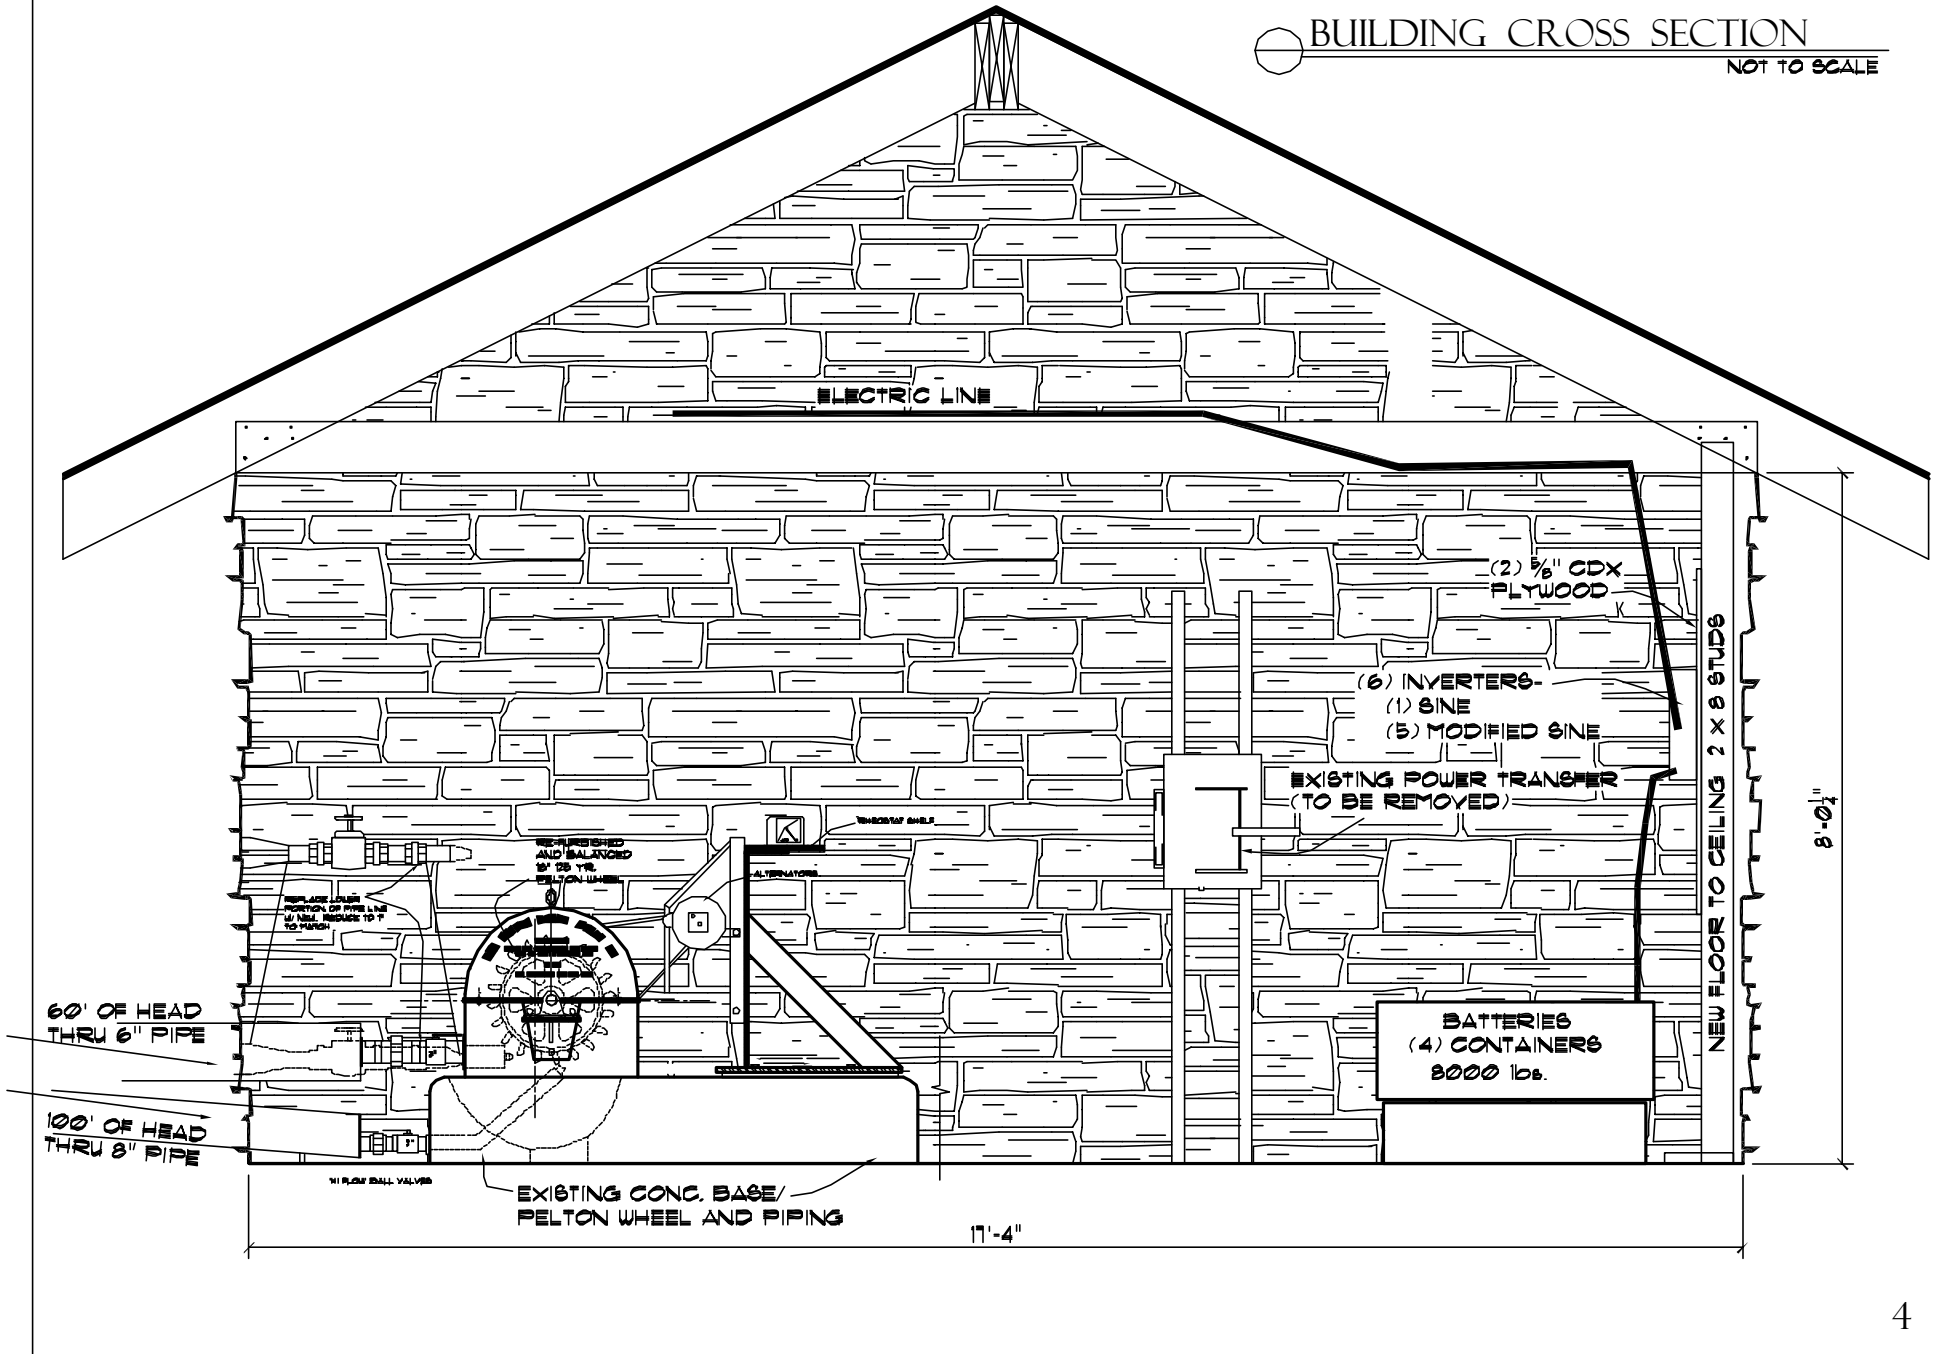

ELECTRIC LINE

(2) 5/8" CDX PLYWOOD

(6) INVERTERS-
(1) SINE
(5) MODIFIED SINE

EXISTING POWER TRANSFER
(TO BE REMOVED)

NEW FLOOR TO CEILING 2 X 8 STUDS

8'-0 1/2"

BATTERIES
(4) CONTAINERS
8000 lbs.

EXISTING CONC. BASE/
PELTON WHEEL AND PIPING

17'-4"